

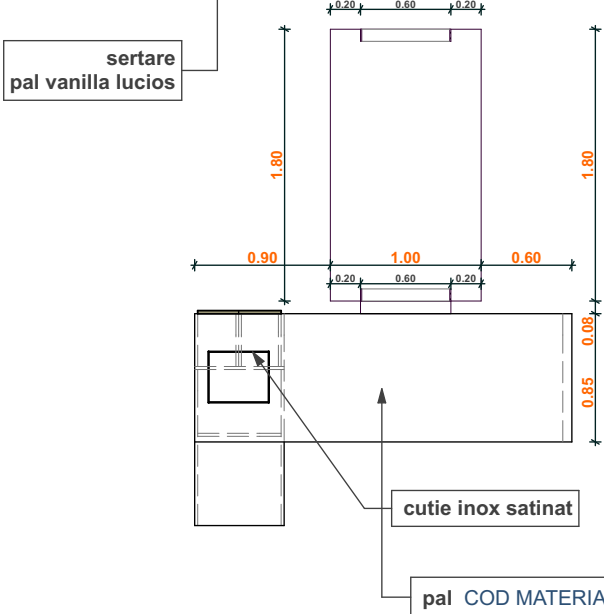




birou rector

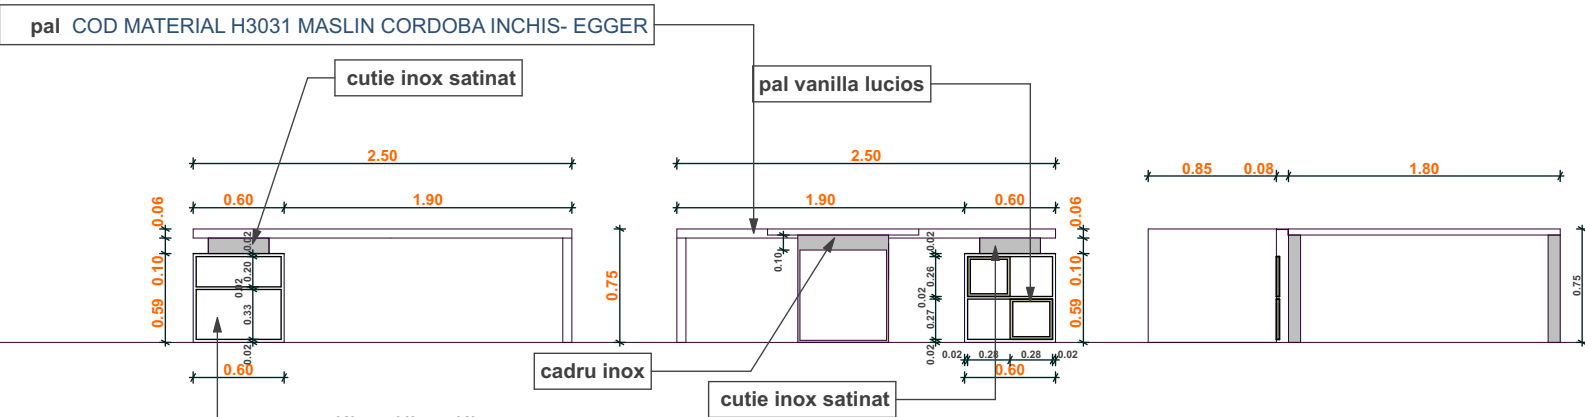

comoda birou rector

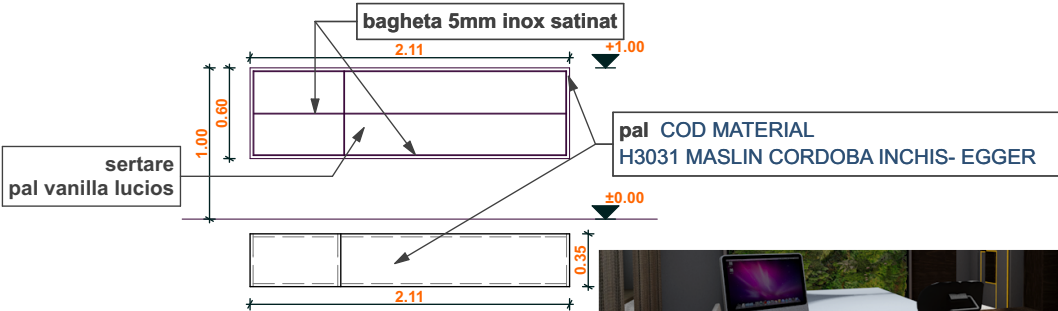



birou secretara

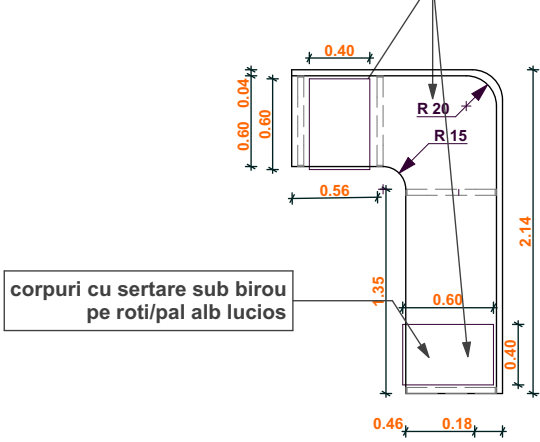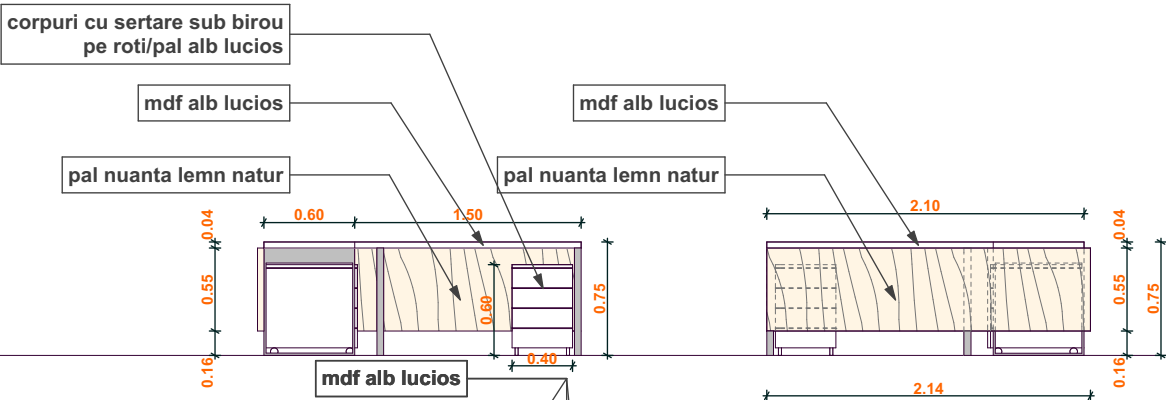

birou rector




comode sala conferinte

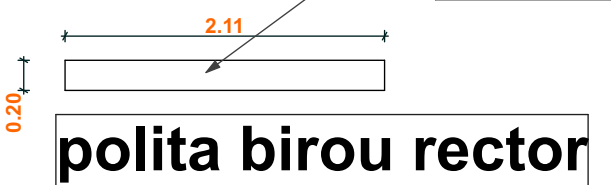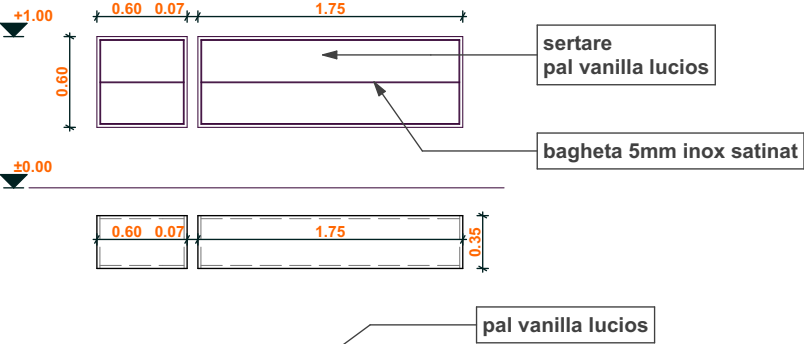

polita birou rector

blatul se schimba la masa existenta COD MATERIAL H3031 MASLIN CORDOBA INCHIS- EGGER, grosime 4cm

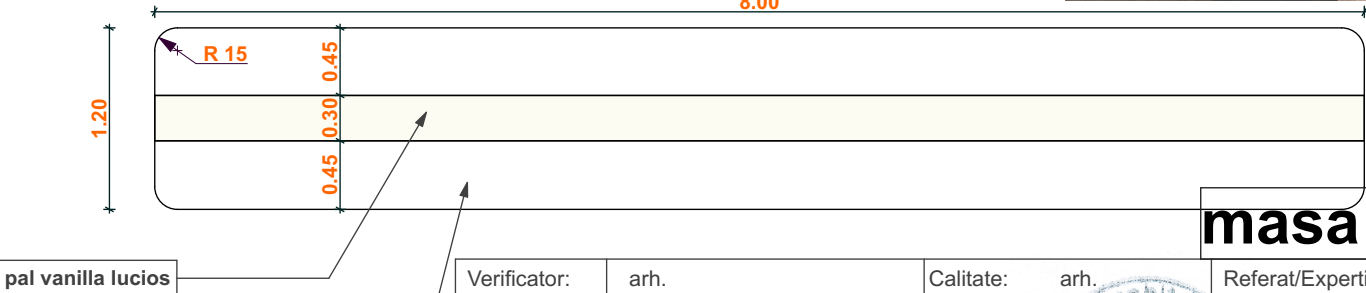

masa sala conferinte

Vericator:	arh.	Calitate:	arh.	Referat/Expertiza tehnica:	nr. data
Vericator:	ing.	Calitate:	ing.	Referat/Expertiza tehnica:	nr. data
Proiectant:		Beneficiar:		Nr. proiect:	
s.c. d'architect s.r.l.		Universitatea de Vest Timisoara		52/2016	
tel.+40 728 124 589		B-dul. Vasile Parvan, nr.4, Timisoara			
Timisoara, C. Girocului, nr.20					
Sef proiect:	arh. Claudia Godean	Scara:	1:50	Denumire proiect:	AMENAJARE INTERIOARA RECTORAT
Proiectat:	arh. Claudia Godean	Data:	iul./2016	Denumire plansa:	PLANURI MOBILIER
Desenat:	arh. Claudia Godean				
Verificat:					